



# OXFORD COUNTY ADMINISTRATION BUILDING WOODSTOCK, ONTARIO

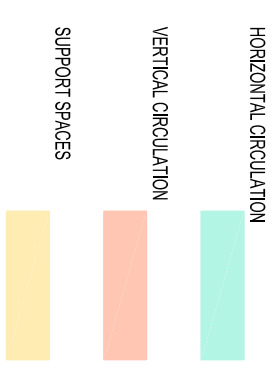

BASEMENT A 201

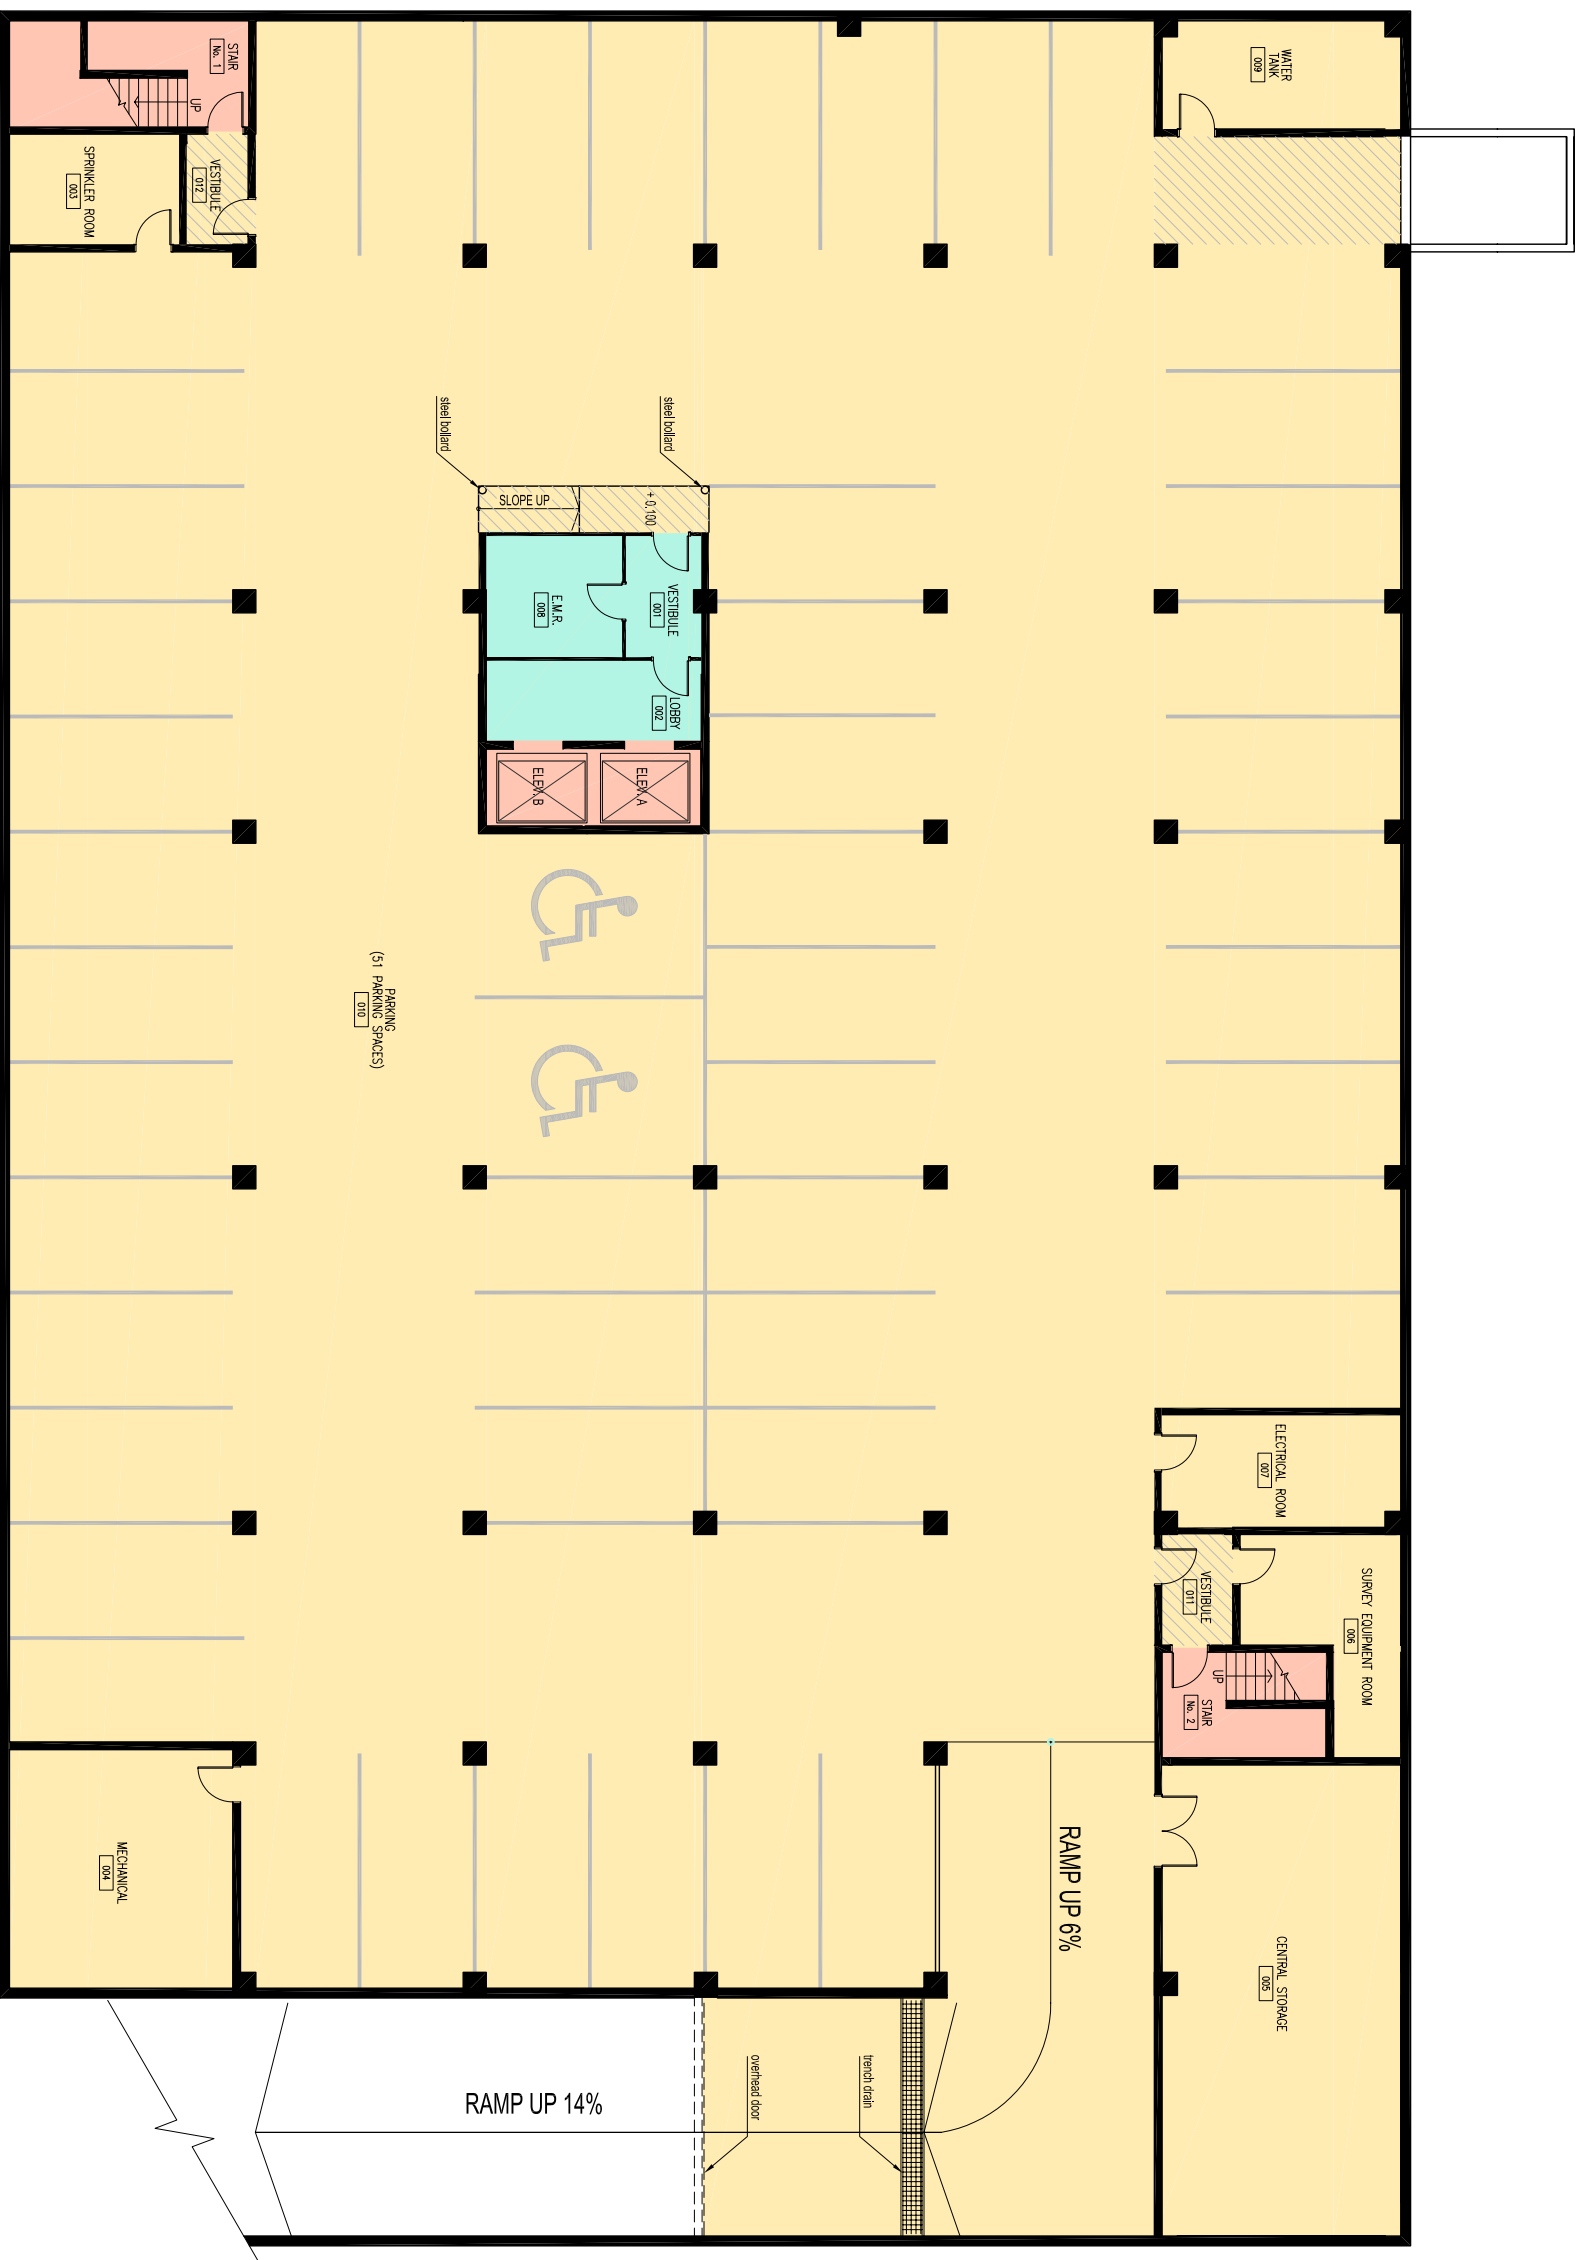