

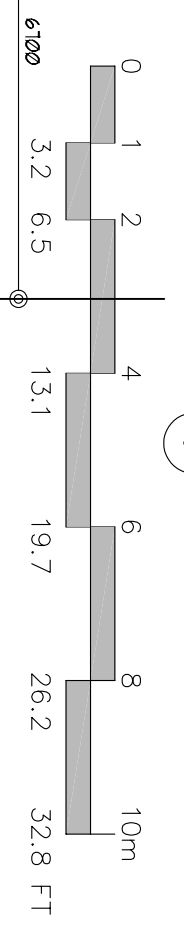


# OXFORD COUNTY ADMINISTRATION BUILDING WOODSTOCK, ONTARIO

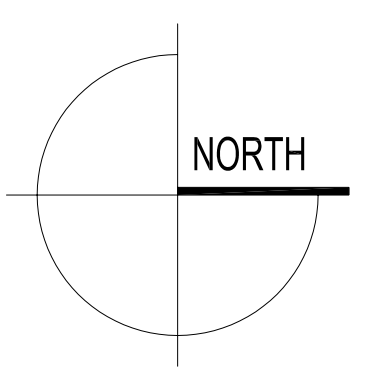

**BASEMENT A 201**

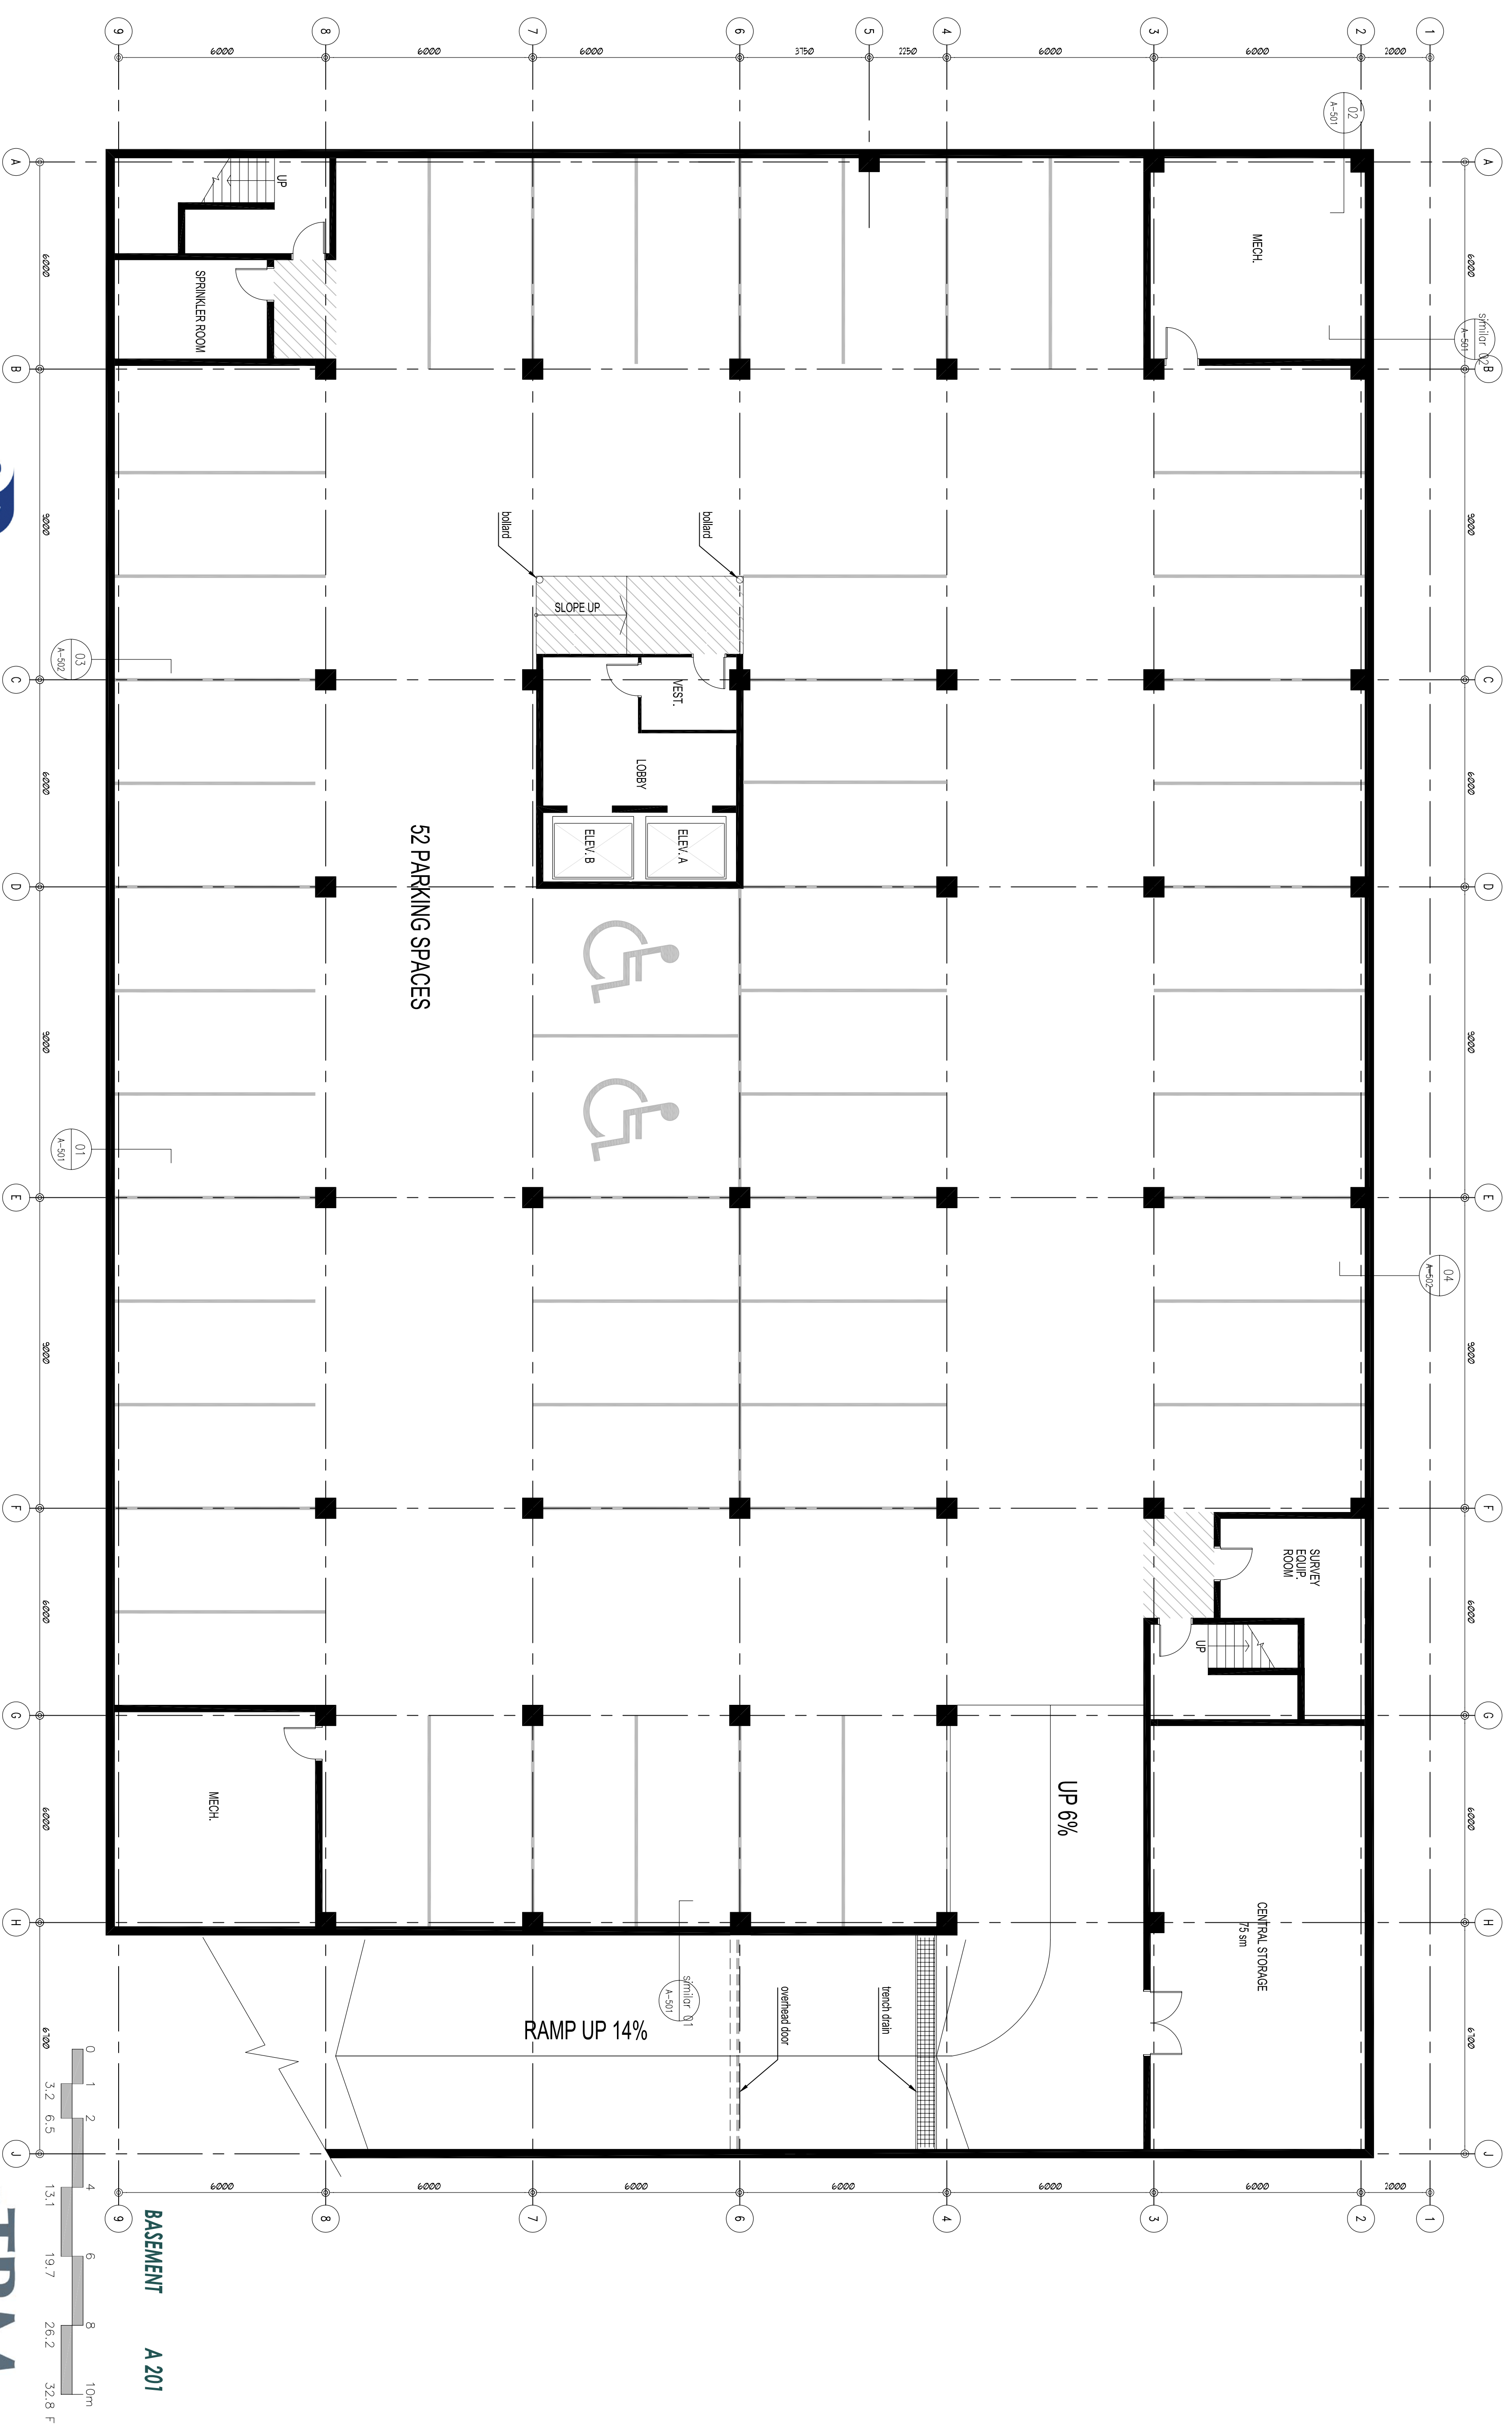

August 3, 2006